


N:\Active\2007\1122 - Environmental\07-1122-0277 Findlay Creek PTTW\GIS\mxd\Phase2000\07-1122-0277--2000-01-REV1.mxd

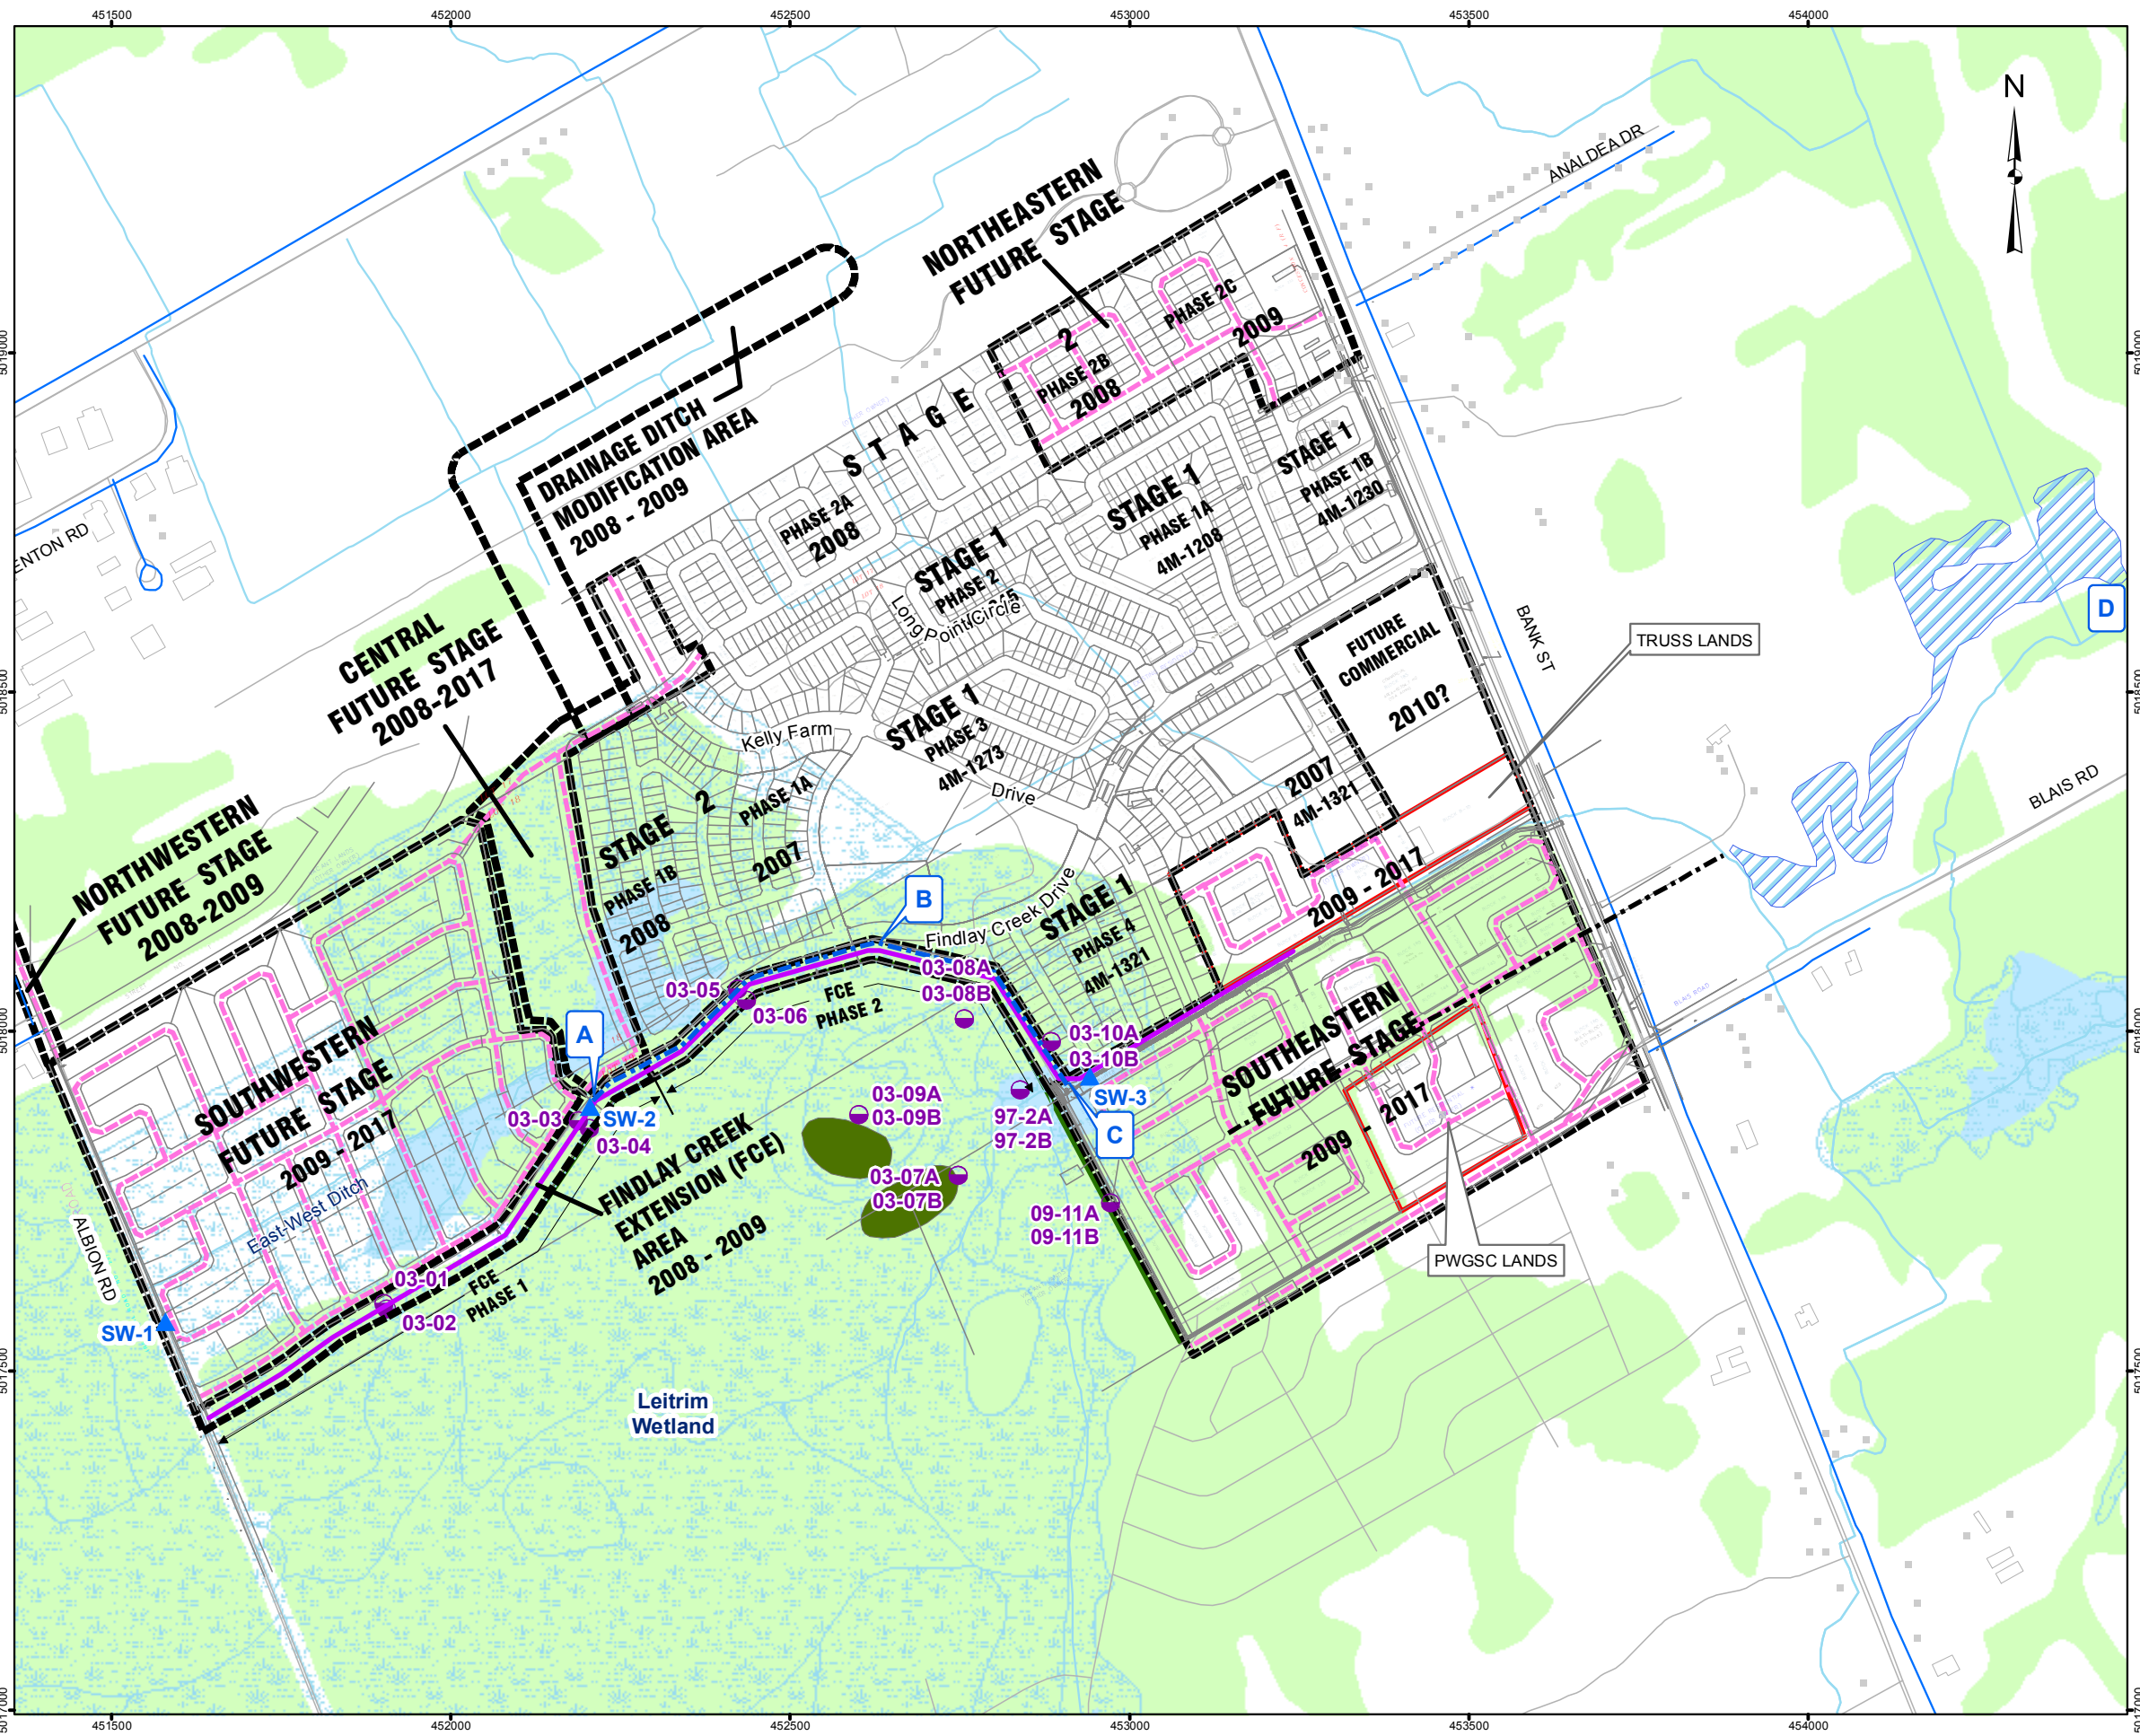

LEGEND

- ▲ Surface Water Sampling Location
- Monitoring Well
- Building
- Building Outline
- Railroad
- Roadway
- Proposed Lot Layout
- City of Ottawa Watermain Service
- Watercourse
- Wetland
- Waterbody
- Wooded Area
- Future Stage / Area
- Findlay Creek Extension
- Wetland Berm
- Stormwater Management Pond
- Fen
- Trunk Storm Sewer
- Service Trench
- Conveyance Piping

CONSTRUCTION OF FCE PHASE 2

- A Location of Surface Water Taking
- B Approximate Alignment of Conveyance Piping
- C Location of Surface Water Discharge
- D Stormwater Management Pond Outlet

REFERENCE

Digital OBM NRVIS data provided by Ontario Ministry of Natural Resources
 Queen's Printer, used under licence, 2006
 Base plan provided by Stantec Geomatics Ltd.
 Projection: Transverse Mercator Datum: NAD 83 Coordinate System: UTM Zone 18

0 250 500
 METRES

1	Add MW 09-11A, MW 09-11B	19 Oct. 2009
REV.	DESCRIPTION	DATE
PROJECT FINDLAY CREEK VILLAGE - FUTURE STAGES PTTW APPLICATION		
TITLE GROUNDWATER AND SURFACE WATER MONITORING COMPONENTS		
PROJECT No. 07-1122-0277-2000		SCALE AS SHOWN
DESIGN	PAS 19 Oct. 2009	REV. 1
GIS	BT 19 Oct. 2009	
CHECK		
REVIEW		



FIGURE: MP-1